



1 Ground Floor Plan
38

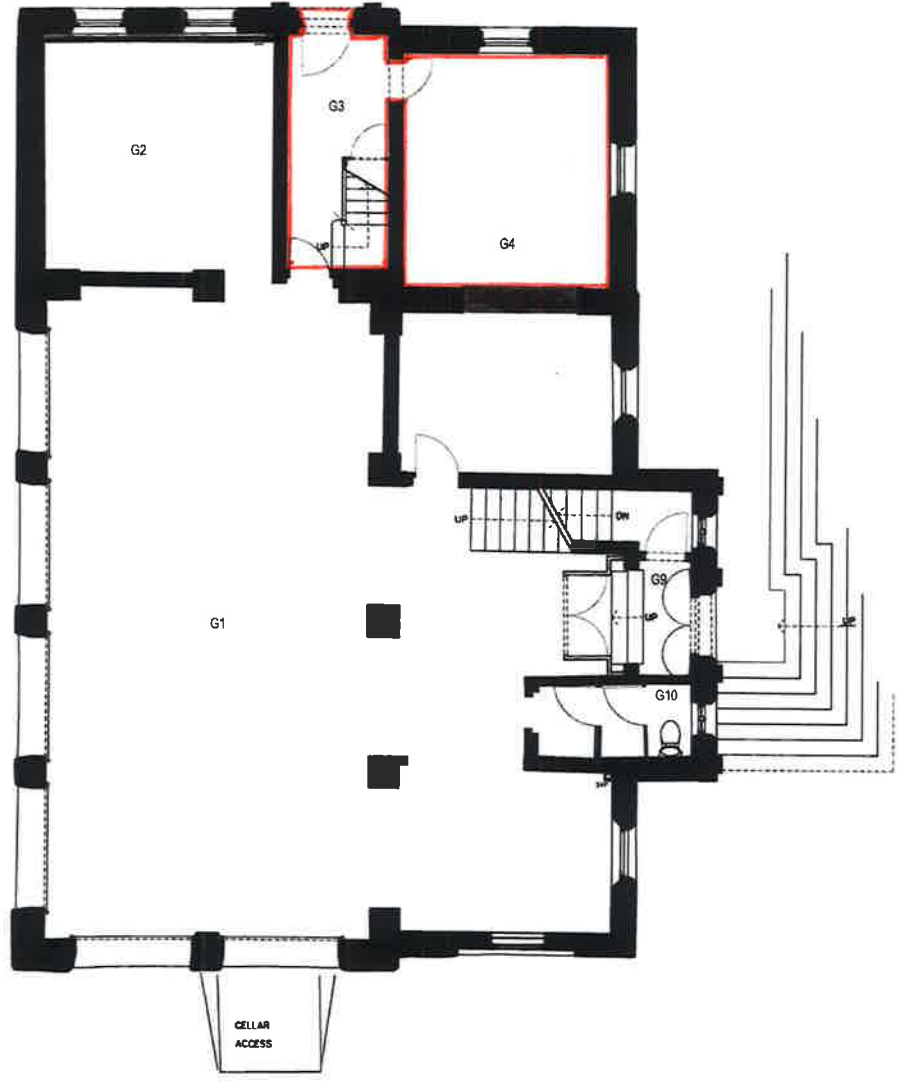


Finovillians (Malton) Estates Estate Office Old Maltongate Malton (01653) 692640	Project Malton Town Hall	Drawing Title Ground Floor Plan	Date Feb 2014	DRAWING NUMBER 168-36
			Scale 1:50 @ A1 & 1:100 @ A2	

1 Basement Floor Plan

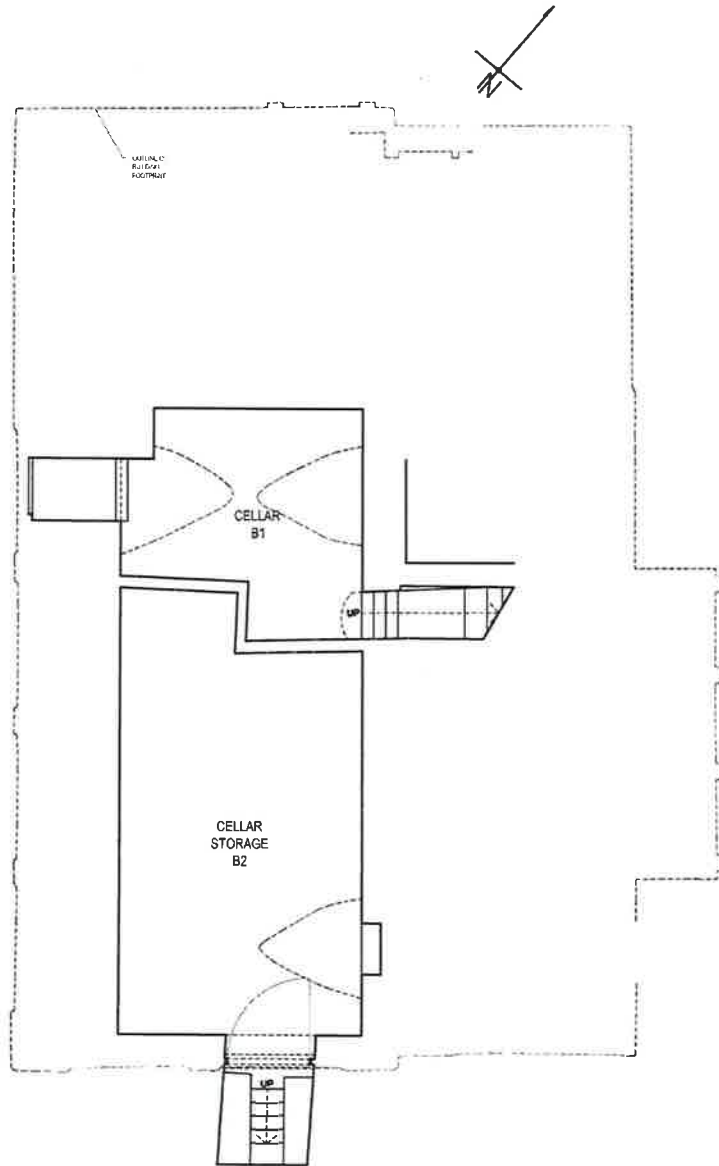

2 First Floor Plan

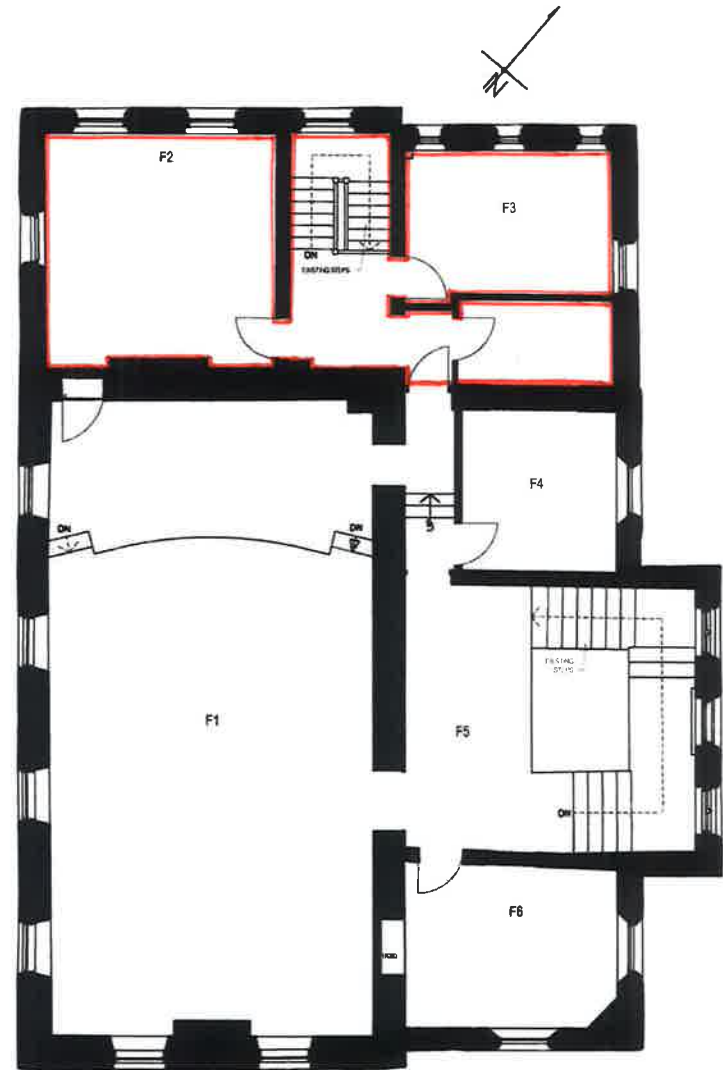

Pirvilliana (Maltese) Estates Estate Office Old Maltese Maltese 016531 6928 19	Project Maltese Town Hall	Drawing Title Basement and First Floor Plans	Date Feb 2014	DRAWING NUMBER 168-37
		Scale 1:50 @ A1 & 1:100 @ A3		